


1 LEFT ELEVATION  
1/4" = 1'-0"

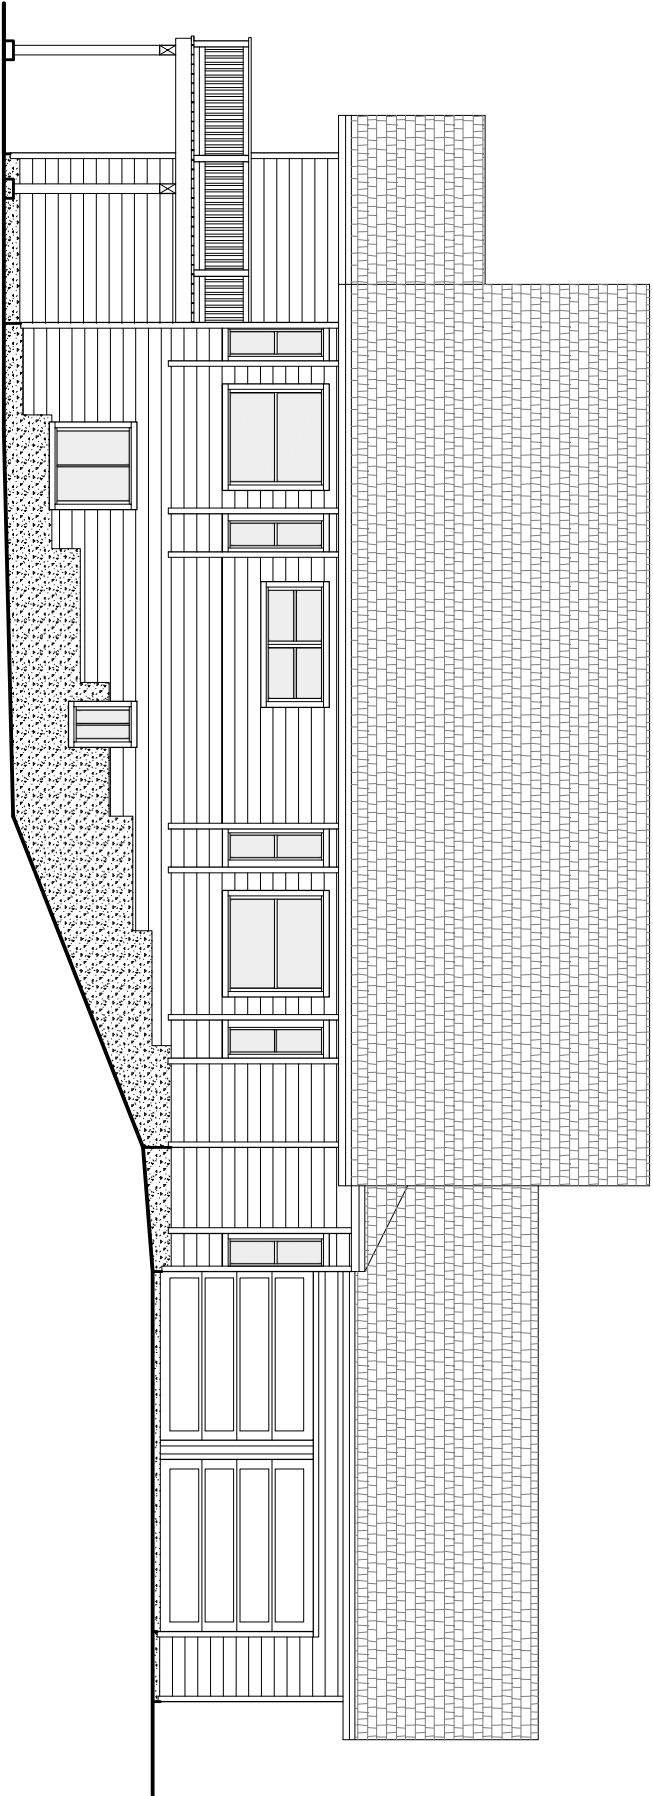

2 FRONT ELEVATION  
1/4" = 1'-0"

