


1 SOUTHEAST ELEVATION

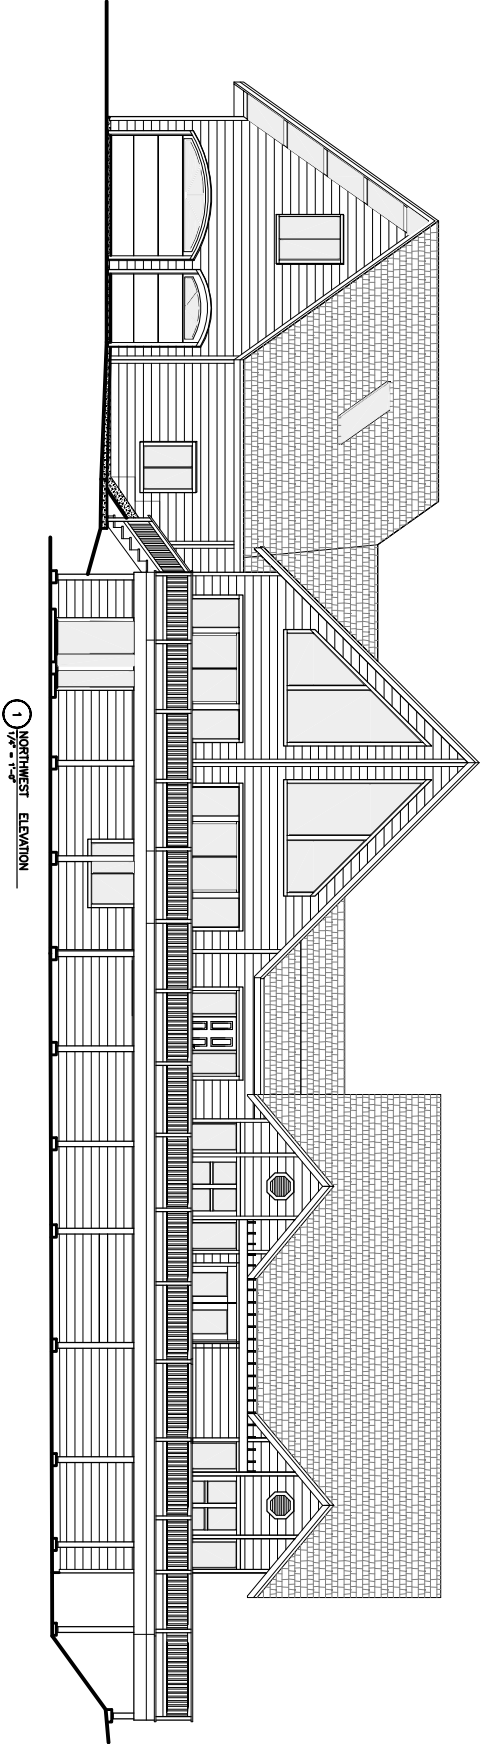

1 NORTHWEST ELEVATION